


室町土地区画整理事業 画地確定測量図 BNO. 7 縮尺1:500

長浜市室町土地区画整理組合

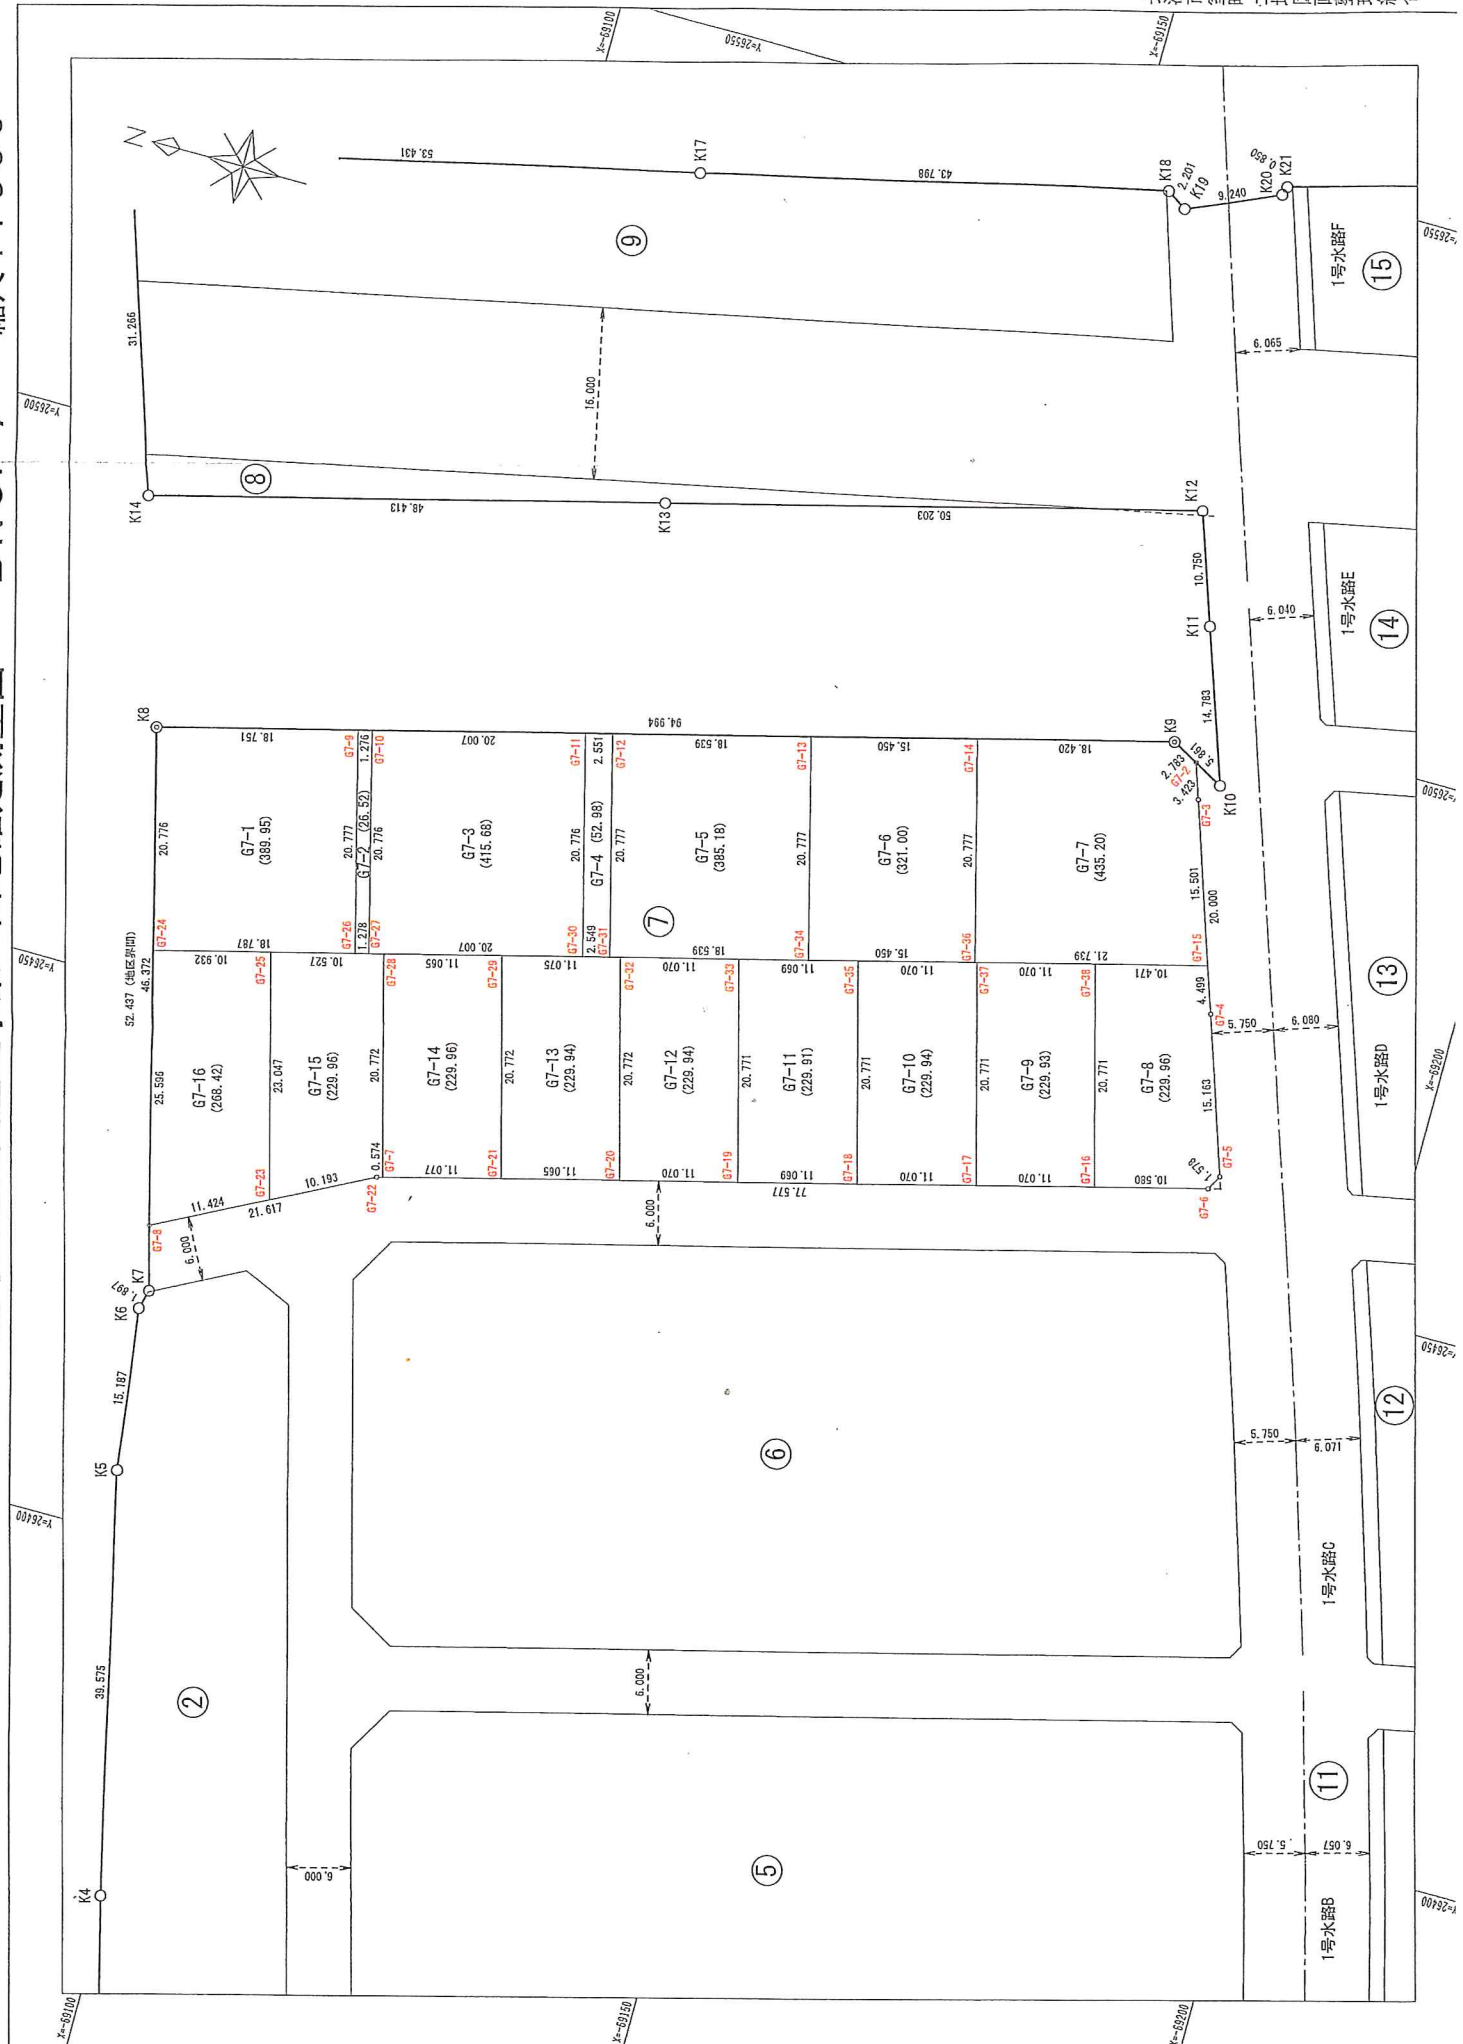

令和四年二月

株式会社サノプロ

## 画地点成果表

街区番号: 7街区

No	点名	X 座標	Y 座標	備考
1	K8	-69075.899	26473.363	
2	K9	-69167.819	26497.334	
3	G7-1	-69182.879	26458.324	
4	G7-2	-69170.268	26496.012	
5	G7-3	-69171.354	26492.766	
6	G7-4	-69177.701	26473.800	
7	G7-5	-69182.512	26459.420	
8	G7-6	-69181.761	26458.032	
9	G7-7	-69106.695	26438.456	
10	G7-8	-69087.522	26428.471	
11	G7-9	-69094.043	26478.095	
12	G7-10	-69095.278	26478.417	
13	G7-11	-69114.638	26483.465	
14	G7-12	-69117.106	26484.109	
15	G7-13	-69135.045	26488.787	
16	G7-14	-69149.995	26492.686	
17	G7-15	-69176.273	26478.066	
18	G7-16	-69171.523	26455.362	
19	G7-17	-69160.811	26452.569	
20	G7-18	-69150.099	26449.775	
21	G7-19	-69139.388	26446.982	
22	G7-20	-69128.676	26444.188	
23	G7-21	-69117.969	26441.396	
24	G7-22	-69107.250	26438.601	
25	G7-23	-69097.654	26433.748	
26	G7-24	-69081.106	26453.250	
27	G7-25	-69091.684	26456.008	
28	G7-26	-69099.285	26457.990	
29	G7-27	-69100.521	26458.313	
30	G7-28	-69101.870	26458.664	
31	G7-29	-69112.577	26461.456	
32	G7-30	-69119.881	26463.361	
33	G7-31	-69122.348	26464.004	
34	G7-32	-69123.294	26464.251	
35	G7-33	-69134.006	26467.044	
36	G7-34	-69140.287	26468.682	
37	G7-35	-69144.717	26469.837	
38	G7-36	-69155.237	26472.581	
39	G7-37	-69155.429	26472.631	
40	G7-38	-69166.141	26475.424	

## 画地面積成果表

街区番号: 7街区

No	画地番号	構成点	画地面積	備考
1	G7-1	5	389.95	
2	G7-2	5	26.52	
3	G7-3	5	415.68	
4	G7-4	5	52.98	
5	G7-5	5	385.18	
6	G7-6	5	321.00	
7	G7-7	7	435.20	
8	G7-8	7	229.96	
9	G7-9	5	229.93	
10	G7-10	5	229.94	
11	G7-11	5	229.91	
12	G7-12	5	229.94	
13	G7-13	5	229.94	
14	G7-14	5	229.96	
15	G7-15	6	229.96	
16	G7-16	5	268.42	