


地番	586-1, 586-2, 586-3, 586-4, 586-5, 586-6, 586-7, 586-8, 586-9, 586-10	地積測量図 1/3
土地の所在	可児市土田字井ノ鼻	

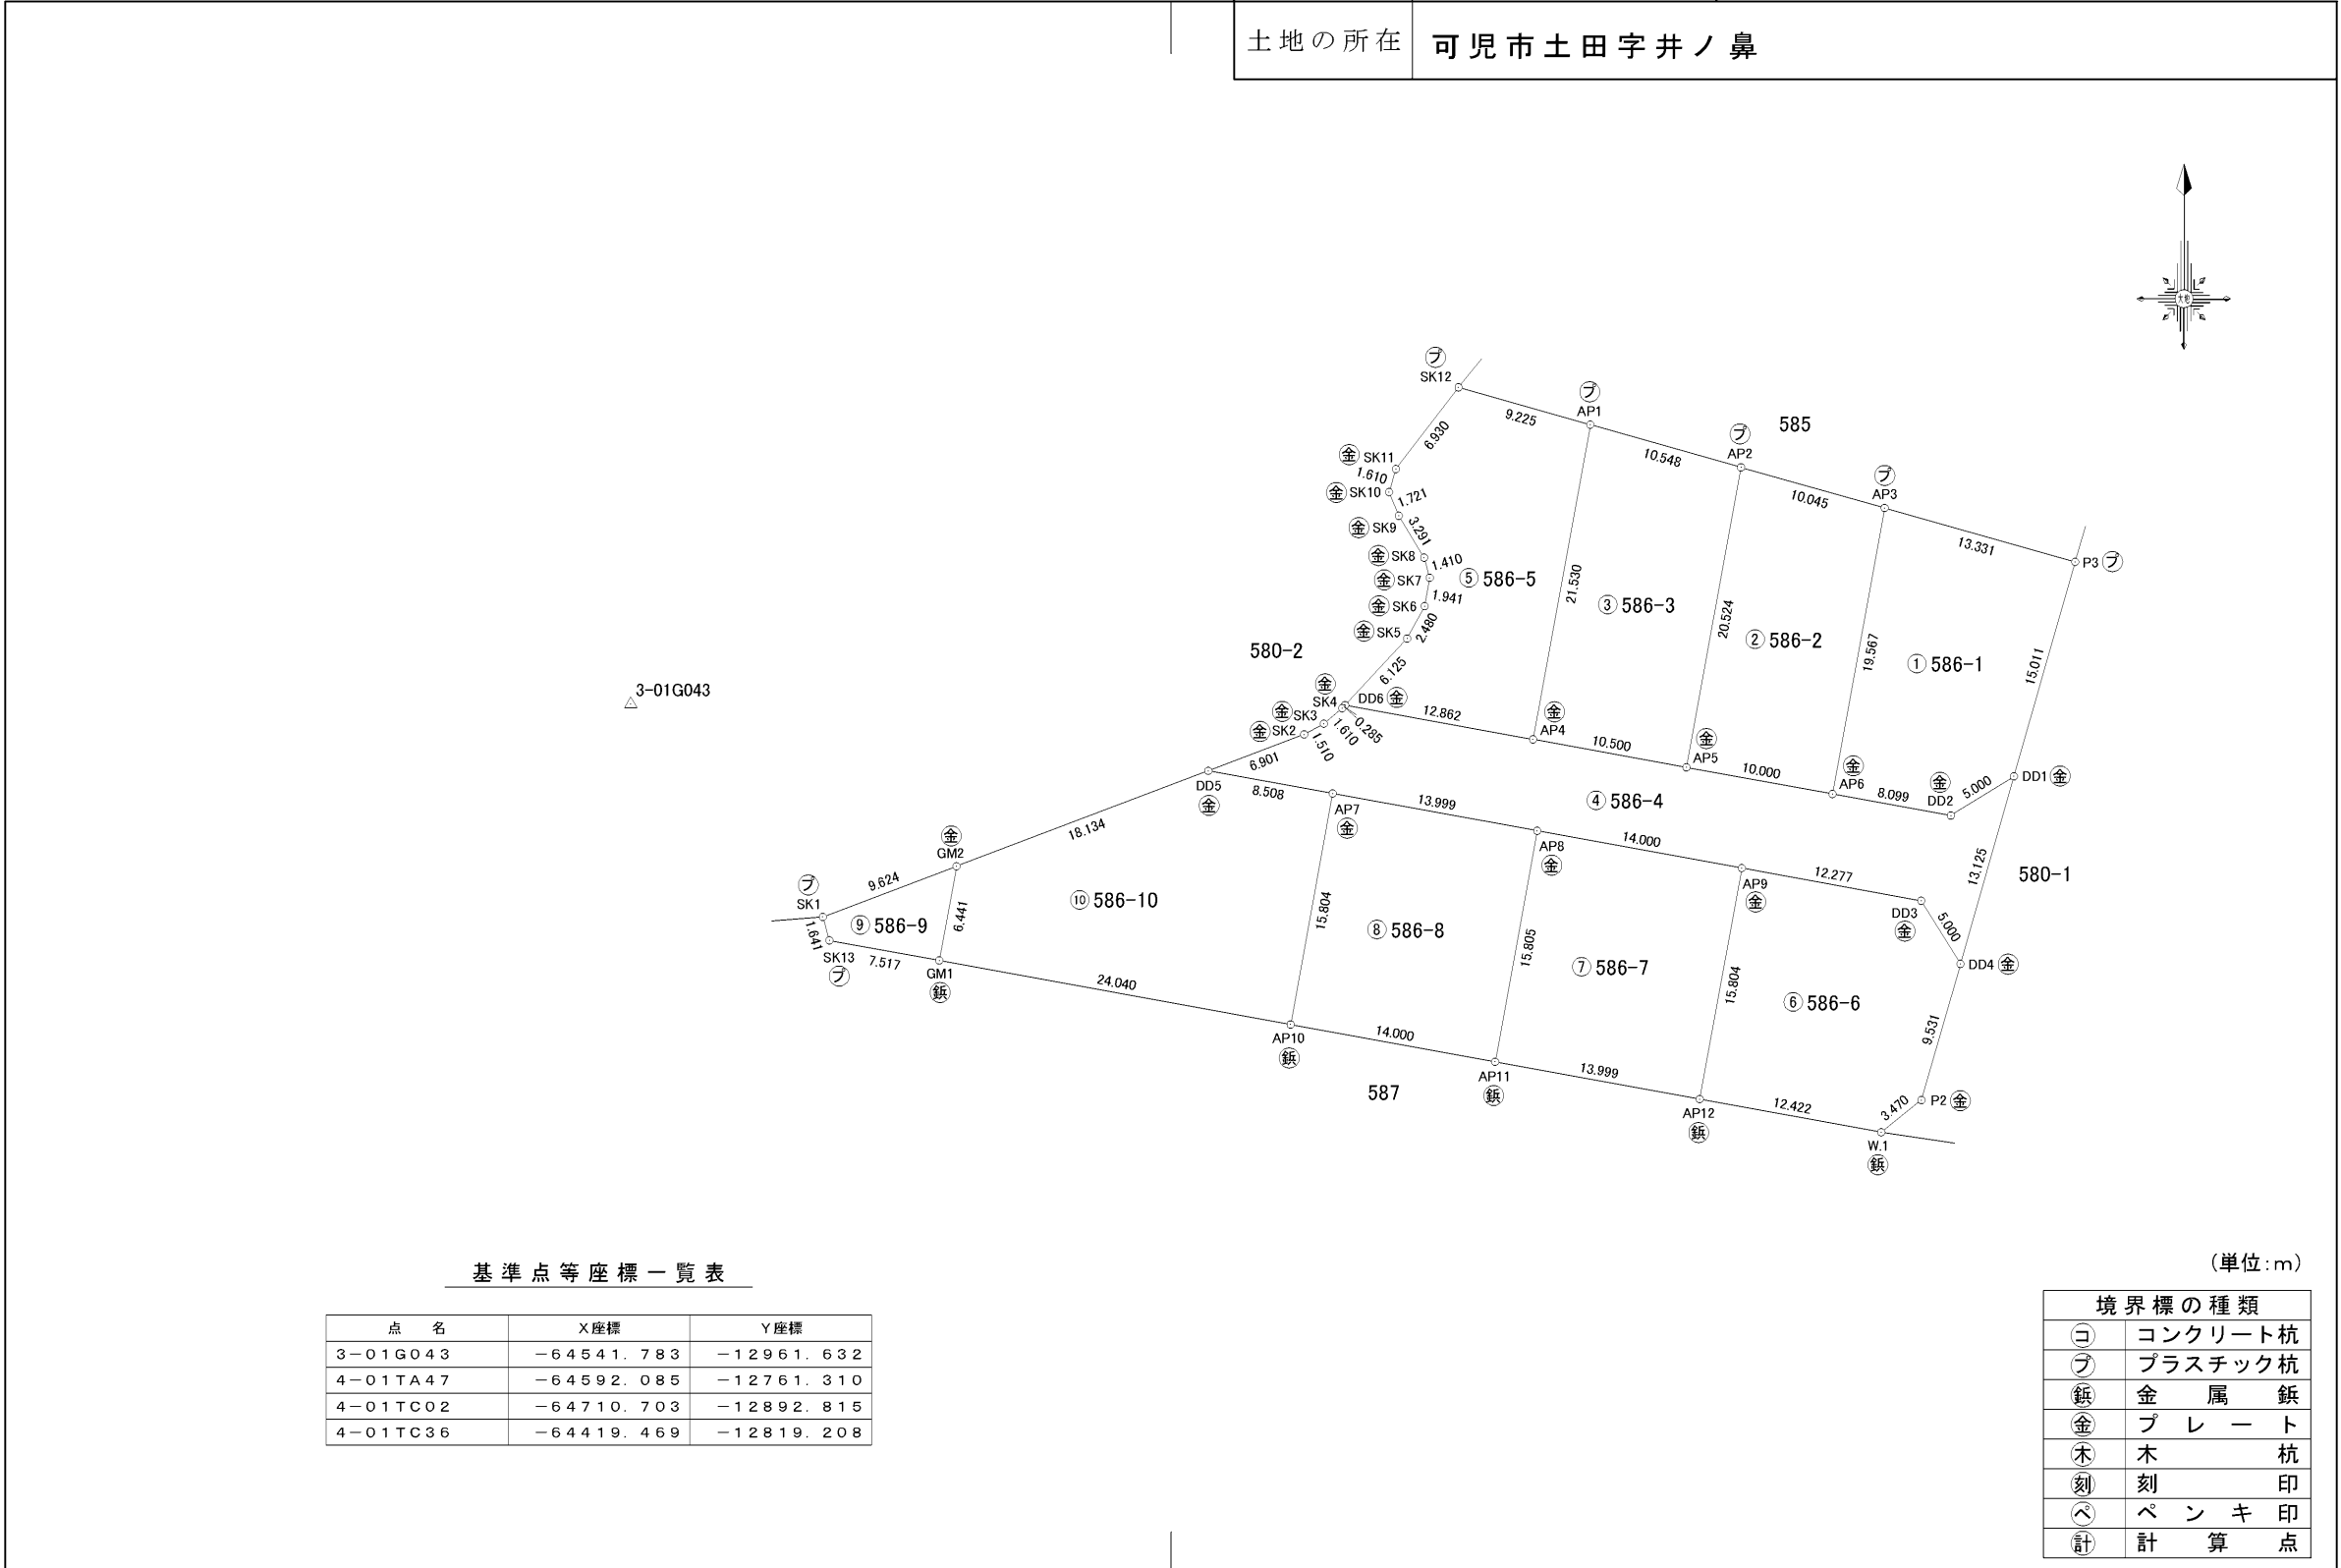

基準点等座標一覧表

点名	X座標	Y座標
3-01G043	-64541.783	-12961.632
4-01TA47	-64592.085	-12761.310
4-01TC02	-64710.703	-12892.815
4-01TC36	-64419.469	-12819.208

(単位:m)

境界標の種類	
☉	コンクリート杭
☺	プラスチック杭
鉄	金属鉄
金	プレート
木	木杭
刻	刻印
ペ	ペンキ印
計	計算点

作成者	岐阜県関市小瀬2360番地6 土地家屋調査士法人大地社員 土地家屋調査士 原淳仁 2400041 (令和6年1月29日作成)	申請人	株式会社アイビー 代表取締役 片山晃利	縮尺	1/500
-----	--	-----	------------------------	----	-------

地番 586-1, 586-2, 586-3, 586-4, 586-5, 586-6, 586-7, 586-8, 586-9, 586-10

地積測量図 2/3

土地の所在 可児市土田字井ノ鼻

求積表

Table for land parcel ① 586-1 with columns NO, Xn, Yn, Yn+1-Yn-1, Xn*(Yn+1-Yn-1) and summary rows for total area and land area.

Table for land parcel ② 586-2 with columns NO, Xn, Yn, Yn+1-Yn-1, Xn*(Yn+1-Yn-1) and summary rows for total area and land area.

Table for land parcel ③ 586-3 with columns NO, Xn, Yn, Yn+1-Yn-1, Xn*(Yn+1-Yn-1) and summary rows for total area and land area.

Table for land parcel ④ 586-4 with columns NO, Xn, Yn, Yn+1-Yn-1, Xn*(Yn+1-Yn-1) and summary rows for total area and land area.

Table for land parcel ⑤ 586-5 with columns NO, Xn, Yn, Yn+1-Yn-1, Xn*(Yn+1-Yn-1) and summary rows for total area and land area.

Table for land parcel ⑥ 586-6 with columns NO, Xn, Yn, Yn+1-Yn-1, Xn*(Yn+1-Yn-1) and summary rows for total area and land area.

作成者 岐阜県関市小瀬2360番地6 土地家屋調査士法人大地 社員 土地家屋調査士 原淳仁 2400041 (令和6年1月29日作成)

申請人 株式会社アイビー 代表取締役 片山晃利 縮尺 1/

地番 586-1,586-2,586-3,
586-4,586-5,586-6,
586-7,586-8,586-9,586-10

地積測量図 3/3

土地の所在 可児市土田字井ノ鼻

地番 ㉗ 586-7					
NO	X _n	Y _n	Y _{n+1} -Y _{n-1}	X _n · (Y _{n+1} -Y _{n-1})	
AP8	-64550.308	-12900.602	16.607	-1071986.964956	
AP9	-64552.819	-12886.829	10.939	-706143.287041	
AP12	-64568.367	-12889.663	-16.607	1072286.870769	
AP11	-64565.857	-12903.436	-10.939	706285.909723	
合計				442.528495	
合計面積				221.2642475	
地積				221.26	m ²

地番 ㉘ 586-8					
NO	X _n	Y _n	Y _{n+1} -Y _{n-1}	X _n · (Y _{n+1} -Y _{n-1})	
AP7	-64547.798	-12914.375	16.607	-1071945.281386	
AP8	-64550.308	-12900.602	10.939	-706115.819212	
AP11	-64565.857	-12903.436	-16.607	1072245.187199	
AP10	-64563.346	-12917.209	-10.939	706258.441894	
合計				442.528495	
合計面積				221.2642475	
地積				221.26	m ²


地番 ㉙ 586-9					
NO	X _n	Y _n	Y _{n+1} -Y _{n-1}	X _n · (Y _{n+1} -Y _{n-1})	
SK1	-64556.108	-12948.704	8.552	-552083.835616	
GM2	-64552.698	-12939.704	7.844	-506351.363112	
GM1	-64559.035	-12940.860	-8.552	552108.867320	
SK13	-64557.687	-12948.256	-7.844	506390.496828	
合計				64.165420	
合計面積				32.0827100	
地積				32.08	m ²

地番 ㉚ 586-10					
NO	X _n	Y _n	Y _{n+1} -Y _{n-1}	X _n · (Y _{n+1} -Y _{n-1})	
DD5	-64546.272	-12922.746	25.329	-1634892.523488	
AP7	-64547.798	-12914.375	5.537	-357401.157526	
AP10	-64563.346	-12917.209	-26.485	1709960.218810	
GM1	-64559.035	-12940.860	-22.495	1452255.492325	
GM2	-64552.698	-12939.704	18.114	-1169307.571572	
合計				614.458549	
合計面積				307.2292745	
地積				307.22	m ²

総合計面積 2198.1856350 m²

測地系	世界測地系(測地成果2011)
座標系	Ⅶ系
測量年月日	令和6年1月23日
座標変換	無

基準点等位置図

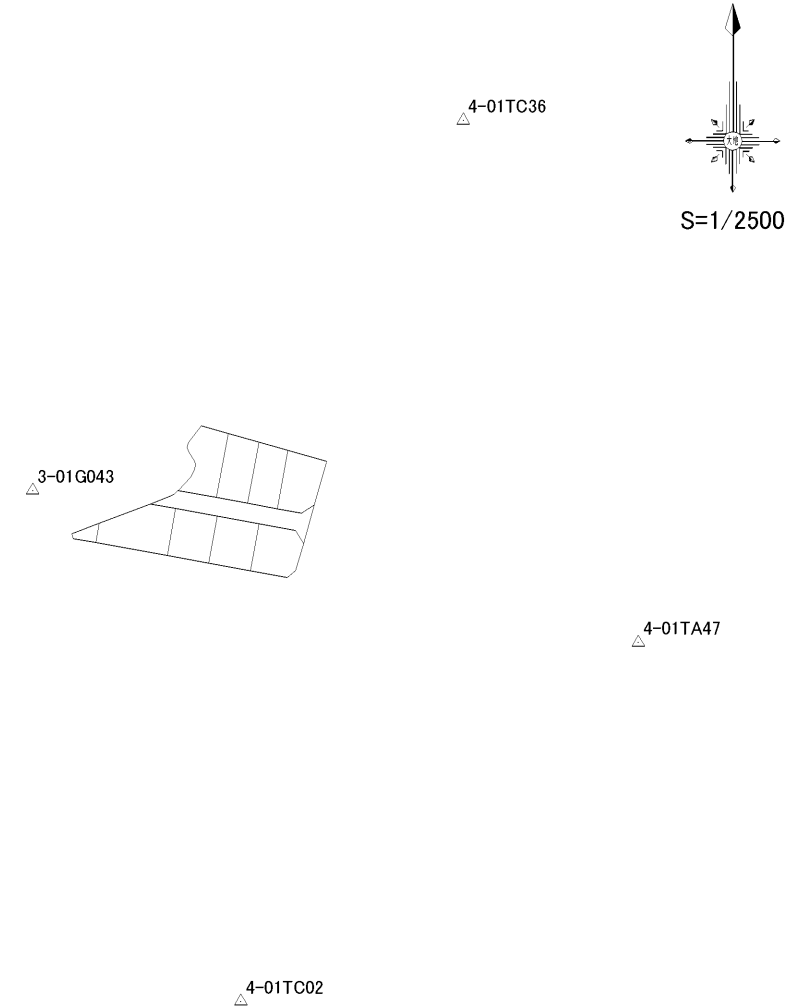

作成者 岐阜県関市小瀬2360番地6
土地家屋調査士法人大地 社員
土地家屋調査士 原 淳 仁 2400041 (令和6年1月29日作成)

申請人 株式会社アイビー
代表取締役 片山晃利

縮尺 1/