

地番 5816-2
5816-3ないし5816-10 地積測量図

土地の所在 可児市下恵土字長津良

TA1

座標求積表


地番 (A) 5816-2				
測点	X _n	Y _n	(X _{n+1} -X _{n-1})Y _n	距離
X1	-65036.175	-10855.073	144654.702798	11.491
P4	-65042.918	-10845.768	126982.251744	8.458
X31A	-65047.883	-10838.919	-42672.824103	11.001
X32B	-65038.981	-10832.455	-204960.881055	17.059
X-16	-65028.962	-10846.262	-101835.553918	4.010
X-15	-65029.592	-10850.223	78262.658499	8.176
			倍面積	430.353965
			面積	215.1769825
			地積	215.17 m ²

座標一覧表

測点名	X座標	Y座標
可児市4級基準点 4-02T135	-64954.280	-10739.427
可児市4級基準点 4-02T136	-64923.429	-10778.585
TA1	-64962.698	-10806.929
TA2	-65007.784	-10835.899


座標系 世界測地7系 測地成果2011 測量年月日 令和1年11月18日 座標変換：無

拡大図 S=1:100

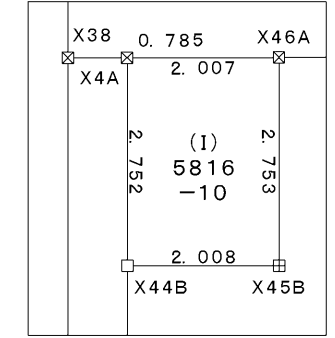

地番 (B) 5816-3				
測点	X _n	Y _n	(X _{n+1} -X _{n-1})Y _n	距離
X31A	-65047.883	-10838.919	123032.569569	4.172
P3	-65050.332	-10835.541	109926.563445	13.090
P2	-65058.028	-10824.952	97467.867808	2.229
X11A	-65059.336	-10823.146	-81487.466234	11.014
X-12	-65050.499	-10816.571	-220171.302705	19.620
X32B	-65038.981	-10832.455	-28337.702280	11.001
			倍面積	430.529603
			面積	215.2648015
			地積	215.26 m ²

地番 (C) 5816-4				
測点	X _n	Y _n	(X _{n+1} -X _{n-1})Y _n	距離
X-15	-65029.592	-10850.223	95167.305933	4.010
X-16	-65028.962	-10846.262	101835.553918	17.059
X32B	-65038.981	-10832.455	233298.583335	19.620
X-12	-65050.499	-10816.571	43363.633139	9.350
X28B	-65042.990	-10811.000	-166597.510000	9.847
X39	-65035.089	-10805.122	-123653.816168	6.005
X9A	-65031.546	-10809.971	51963.530597	10.402
X-20A	-65039.896	-10816.174	97021.080780	4.001
X-19A	-65040.516	-10820.128	-81756.887168	13.922
X33B	-65032.340	-10831.397	-177255.811905	13.946
X-18	-65024.151	-10842.686	-131727.792214	4.005
X-17	-65020.191	-10843.287	58998.324567	11.682
			倍面積	656.194814
			面積	328.0974070
			地積	328.09 m ²

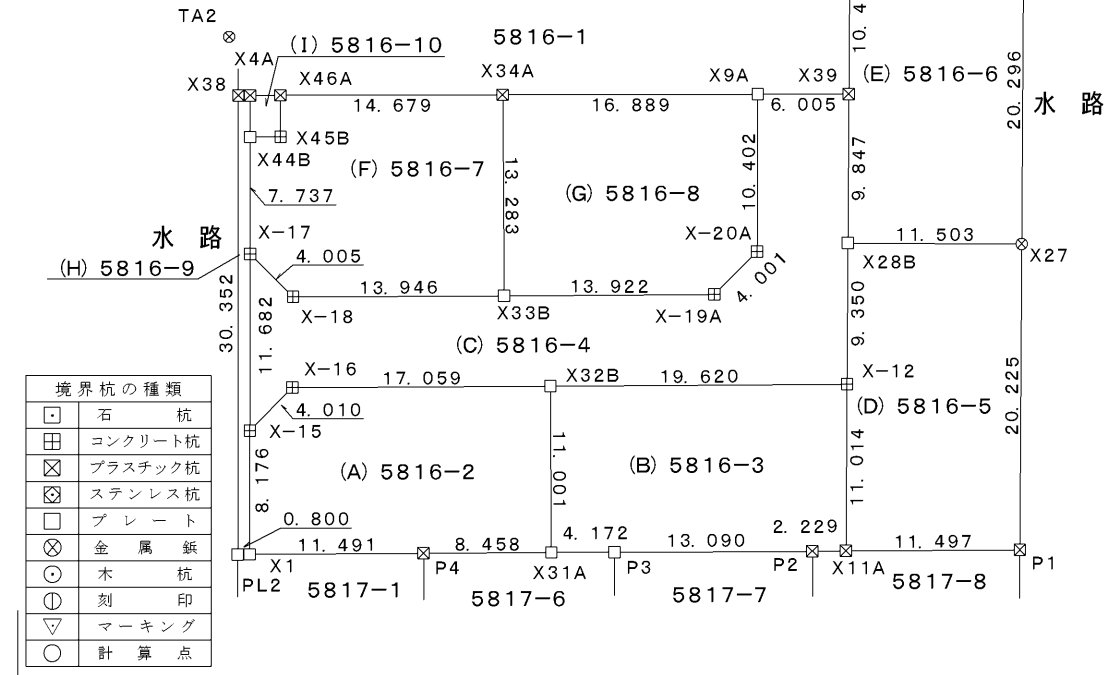

作成者 可児市下恵土1646番地2
土地家屋調査士 中島三男
(令和2年11月11日作成)

申請人 有限会社 福建
代表取締役 福当強

縮尺 1/500

地番 5816-2
5816-3ないし5816-10 地積測量図

土地の所在 可児市下恵土字長津良

地番	(H) 5816-9			
測点	X _n	Y _n	(X _{n+1} -X _{n-1}) Y _n	距離
PL2	-65035.706	-10855.721	270350.875784	0.800
X1	-65036.175	-10855.073	-66367.916322	8.176
X-15	-65029.592	-10850.223	-173429.964432	11.682
X-17	-65020.191	-10843.287	-169556.478819	7.737
X44B	-65013.955	-10838.707	-91662.945099	2.752
X4A	-65011.734	-10837.080	-29086.722720	0.785
X38	-65011.271	-10837.714	259801.680008	30.352
		倍面積	48.528400	
		面積	24.2642000	
		地積	24.26 m ²	

地番	(I) 5816-10			
測点	X _n	Y _n	(X _{n+1} -X _{n-1}) Y _n	距離
X44B	-65013.955	-10838.707	36916.636042	2.008
X45B	-65015.140	-10837.086	-11227.221096	2.753
X46A	-65012.919	-10835.459	-36905.573354	2.007
X4A	-65011.734	-10837.080	11227.214880	2.752
		倍面積	11.056472	
		面積	5.5282360	
		地積	5.52 m ²	

総計 1687.0866280 m²

地番	(D) 5816-5			
測点	X _n	Y _n	(X _{n+1} -X _{n-1}) Y _n	距離
X11A	-65059.336	-10823.146	168646.260972	11.497
P1	-65066.081	-10813.835	-102569.224975	20.225
X27	-65049.851	-10801.767	-249423.601797	11.503
X28B	-65042.990	-10811.000	7005.528000	9.350
X-12	-65050.499	-10816.571	176807.669566	11.014
		倍面積	466.631766	
		面積	233.3158830	
		地積	233.31 m ²	

地番	(E) 5816-6			
測点	X _n	Y _n	(X _{n+1} -X _{n-1}) Y _n	距離
X28B	-65042.990	-10811.000	159591.982000	11.503
X27	-65049.851	-10801.767	-101828.257509	20.296
X30	-65033.563	-10789.657	-249780.559550	11.499
X29	-65026.701	-10798.885	16479.098510	10.452
X39	-65035.089	-10805.122	176004.632258	9.847
		倍面積	466.895709	
		面積	233.4478545	
		地積	233.44 m ²	

地番	(F) 5816-7			
測点	X _n	Y _n	(X _{n+1} -X _{n-1}) Y _n	距離
X-17	-65020.191	-10843.287	110558.154252	4.005
X-18	-65024.151	-10842.686	131727.792214	13.946
X33B	-65032.340	-10831.397	-27847.521687	13.283
X34A	-65021.580	-10823.607	-210205.271547	14.679
X46A	-65012.919	-10835.459	-69780.355960	2.753
X45B	-65015.140	-10837.086	11227.221096	2.008
X44B	-65013.955	-10838.707	54746.309057	7.737
		倍面積	426.327425	
		面積	213.1637125	
		地積	213.16 m ²	

地番	(G) 5816-8			
測点	X _n	Y _n	(X _{n+1} -X _{n-1}) Y _n	距離
X34A	-65021.580	-10823.607	8593.943958	13.283
X33B	-65032.340	-10831.397	205103.333592	13.922
X-19A	-65040.516	-10820.128	81756.887168	4.001
X-20A	-65039.896	-10816.174	-97021.080780	10.402
X9A	-65031.546	-10809.971	-197995.428836	16.889
		倍面積	437.655102	
		面積	218.8275510	
		地積	218.82 m ²	

作成者 可児市下恵土1646番地2
土地家屋調査士 中島三男
(令和2年11月11日作成)

申請人 有限会社 福建
代表取締役 福当 強
縮尺 1/500