
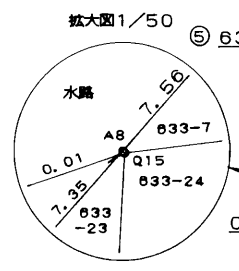


地番	633-3~24
土地の所在	東近江市今堀町字西落

地積測量図 1/5

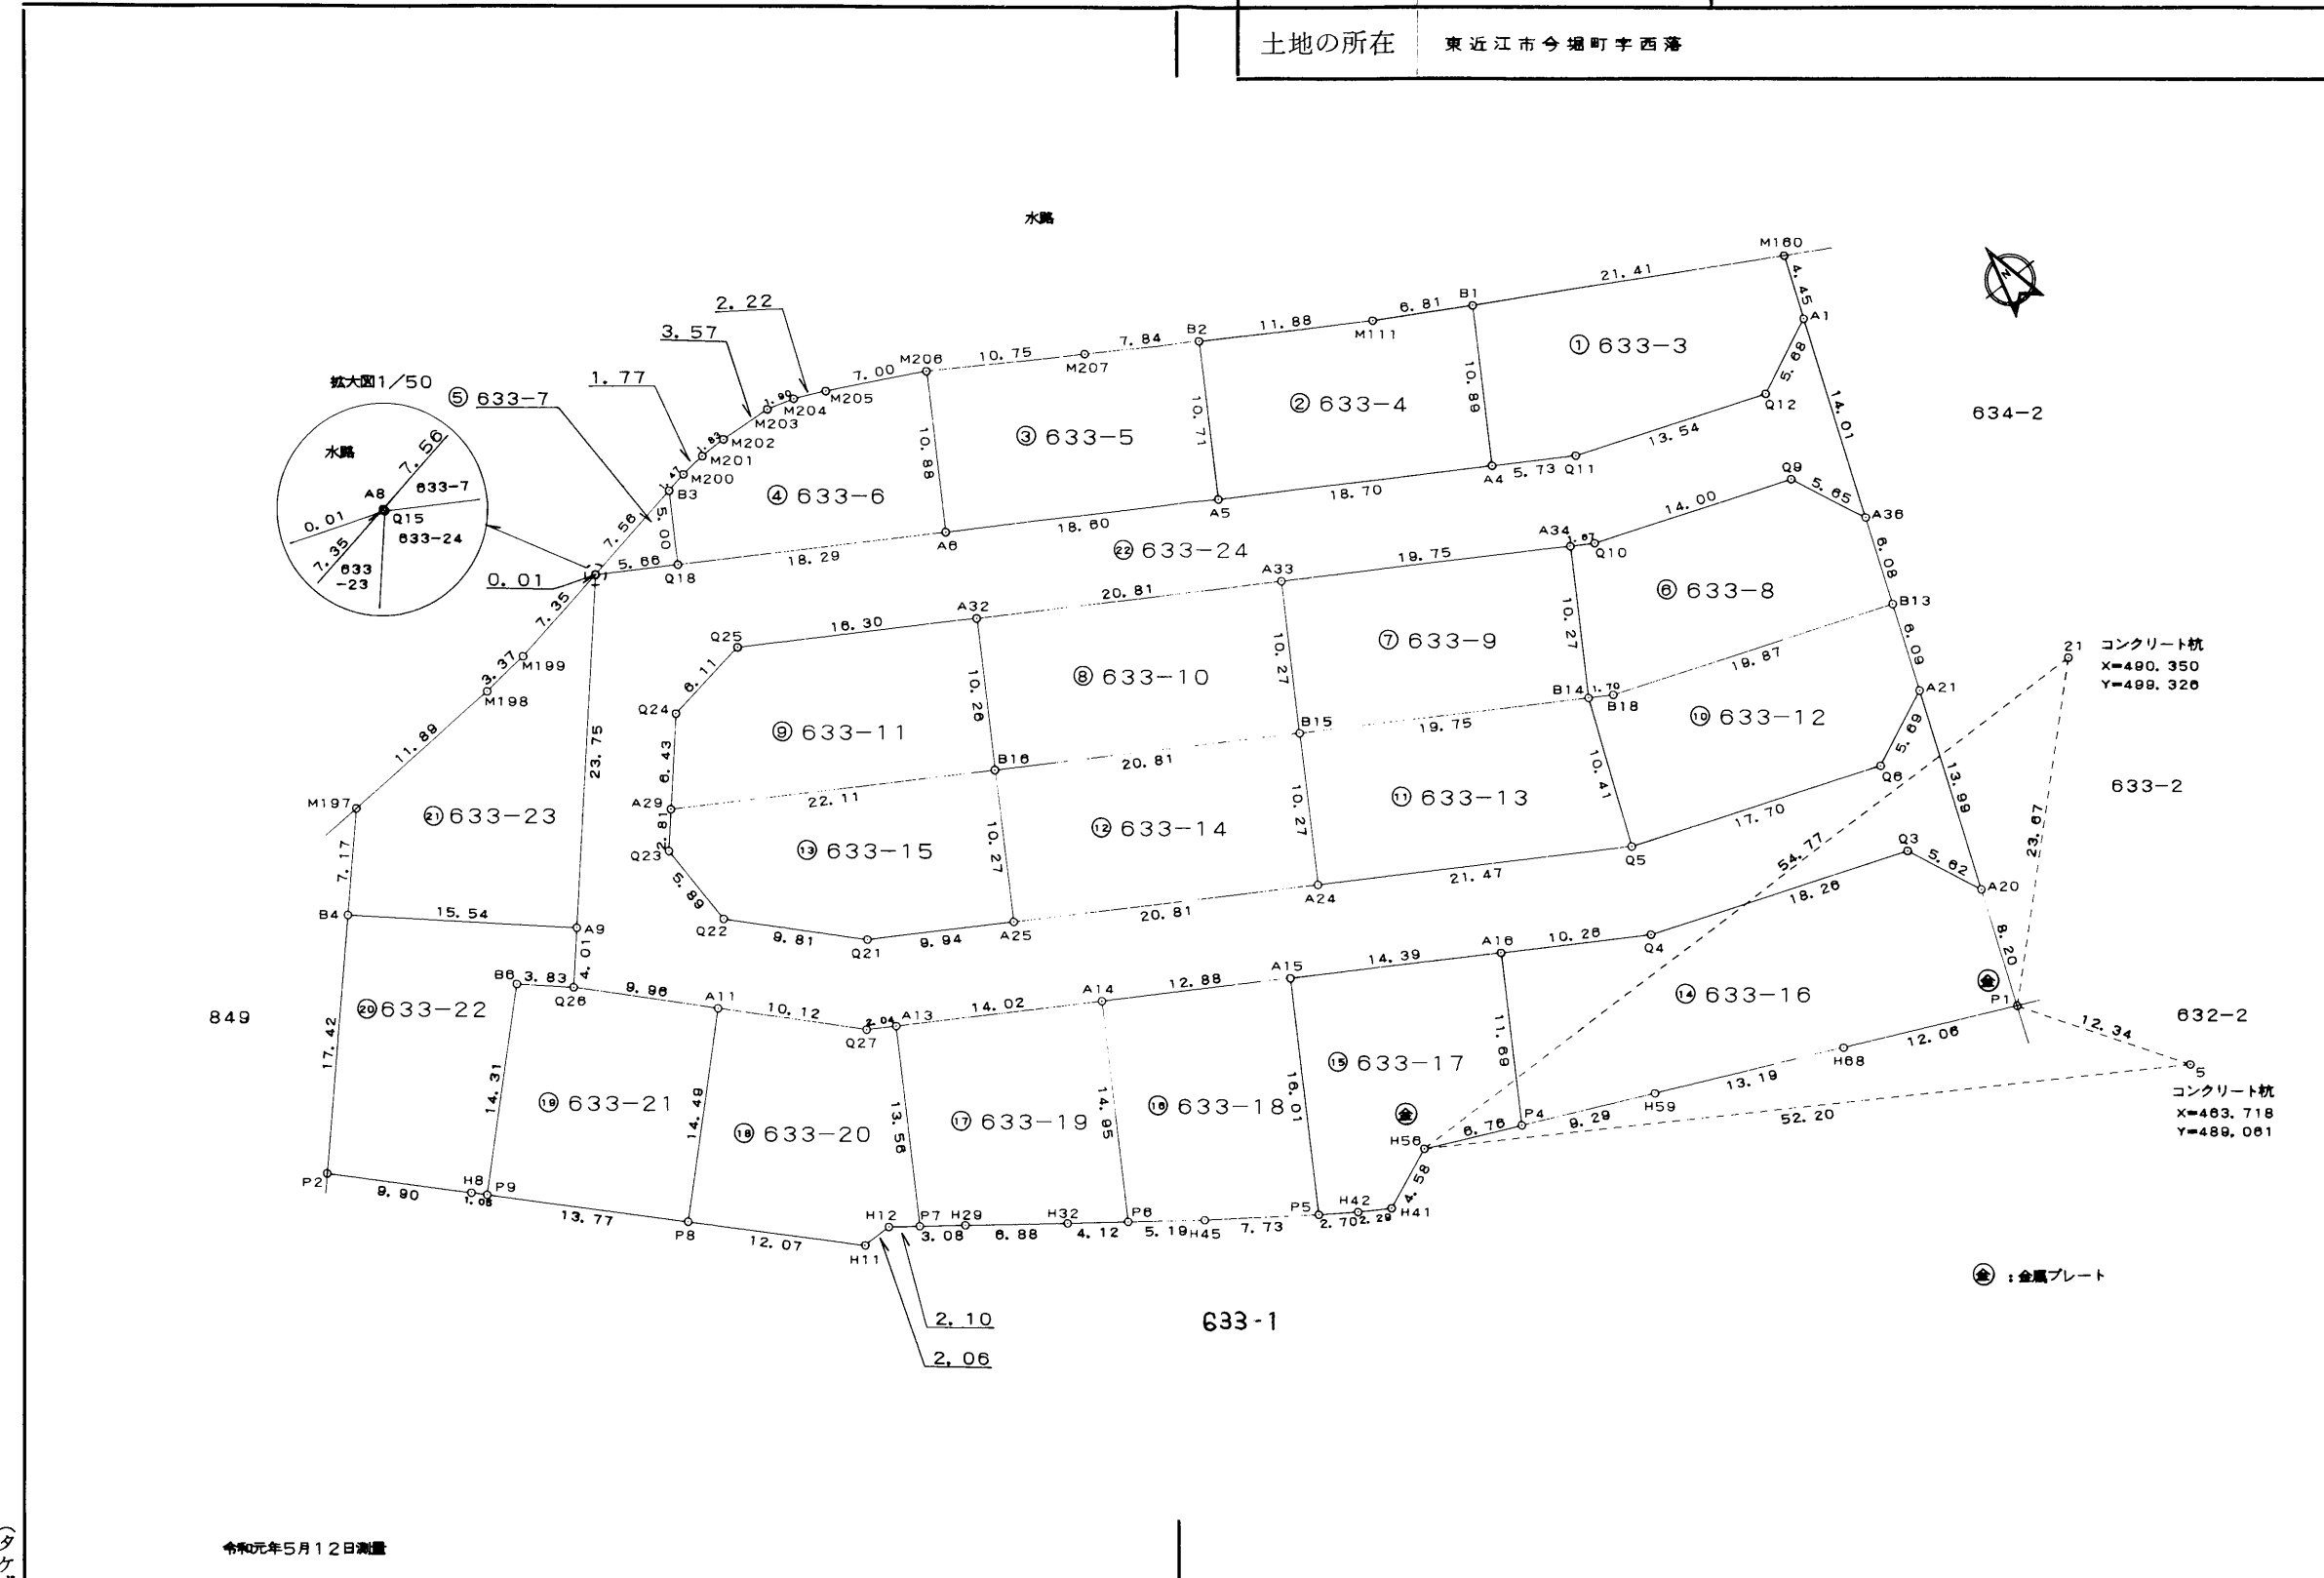

令和元年5月12日測量

(タケザワ製)

作製者 甲賀市水口町山3350番地101
土地家屋調査士 石神 義隆
(令和元年5月13日作製)

申請人 大谷 勝利
縮尺 1/500

地番 633-3~24 地積測量図 2/5

土地の所在 東近江市今堀町字西落

地番 ① 633-3				
NO	X _n	Y _n	Y _{n+1} -Y _{n-1}	X _n ・(Y _{n+1} -Y _{n-1})
M160	523.523	500.640	-17.217	-9013.495491
B1	533.839	481.872	-24.353	-13000.581167
A4	524.489	476.287	-0.664	-348.260696
Q11	521.552	481.208	17.655	9208.000560
Q12	516.944	493.942	17.881	9243.475664
A1	519.351	499.089	6.698	3478.612998
合計				-432.248132
合計面積				216.1240660
地積				216.12 m ²

地番 ⑤ 633-7				
NO	X _n	Y _n	Y _{n+1} -Y _{n-1}	X _n ・(Y _{n+1} -Y _{n-1})
A8	555.909	423.673	-7.432	-4131.515688
Q15	555.893	423.676	4.869	2706.643017
Q18	552.988	428.542	7.432	4109.806816
B3	557.290	431.108	-4.869	-2713.445010
合計				-28.510865
合計面積				14.2554325
地積				14.25 m ²

地番 ② 633-4				
NO	X _n	Y _n	Y _{n+1} -Y _{n-1}	X _n ・(Y _{n+1} -Y _{n-1})
M111	537.123	475.898	-16.145	-8671.850835
B2	543.277	465.727	-15.667	-8511.520759
A5	534.076	460.231	10.560	5639.842560
A4	524.489	476.287	21.641	11350.466449
B1	533.839	481.872	-0.389	-207.663371
合計				-400.725956
合計面積				200.3629780
地積				200.36 m ²

地番 ⑥ 633-8				
NO	X _n	Y _n	Y _{n+1} -Y _{n-1}	X _n ・(Y _{n+1} -Y _{n-1})
A36	506.216	494.203	-0.281	-142.246696
Q9	511.339	491.799	-15.575	-7964.104925
Q10	516.108	478.628	-14.612	-7541.370096
A34	516.956	477.187	-6.710	-3468.774760
B14	508.135	471.918	-3.803	-1932.437405
B18	507.260	473.384	20.162	10227.376120
B13	500.509	492.080	20.819	10420.096871
合計				-401.460891
合計面積				200.7304455
地積				200.73 m ²

地番 ③ 633-5				
NO	X _n	Y _n	Y _{n+1} -Y _{n-1}	X _n ・(Y _{n+1} -Y _{n-1})
B2	543.277	465.727	-1.219	-662.254663
M207	547.340	459.012	-15.886	-8695.043240
M206	552.952	449.841	-14.762	-8162.677424
A6	543.612	444.250	10.390	5648.128680
A5	534.076	460.231	21.477	11470.350252
合計				-401.496395
合計面積				200.7481975
地積				200.74 m ²

地番 ⑦ 633-9				
NO	X _n	Y _n	Y _{n+1} -Y _{n-1}	X _n ・(Y _{n+1} -Y _{n-1})
B14	508.135	471.918	22.227	11294.316645
A34	516.956	477.187	-11.687	-6041.664772
A33	527.088	460.231	-22.227	-11715.584976
B15	518.265	454.960	11.687	6056.963055
合計				-405.970048
合計面積				202.9850240
地積				202.98 m ²

地番 ④ 633-6				
NO	X _n	Y _n	Y _{n+1} -Y _{n-1}	X _n ・(Y _{n+1} -Y _{n-1})
M200	557.559	432.556	-3.213	-1791.437067
B3	557.290	431.108	-4.014	-2236.962060
Q18	552.988	428.542	13.142	7267.368296
A6	543.612	444.250	21.299	11578.391988
M206	552.952	449.841	-0.662	-366.054224
M205	556.103	443.588	-8.279	-4603.976737
M204	557.019	441.562	-3.865	-2152.878435
M203	557.533	439.723	-5.407	-3014.580931
M202	557.744	436.155	-5.402	-3012.933088
M201	557.736	434.321	-3.599	-2007.291864
合計				-340.354122
合計面積				170.1770610
地積				170.17 m ²

地番 ⑧ 633-10				
NO	X _n	Y _n	Y _{n+1} -Y _{n-1}	X _n ・(Y _{n+1} -Y _{n-1})
A32	537.756	442.355	-23.142	-12444.749352
B16	528.940	437.089	12.605	6667.288700
B15	518.265	454.960	23.142	11993.688630
A33	527.088	460.231	-12.605	-6643.944240
合計				-427.716262
合計面積				213.8581310
地積				213.85 m ²

(タケザワ製)

作製者 甲賀市水口町山3350番地101
土地家屋調査士 石神 義隆
(令和元年5月13日作製)

申請人 大谷 勝利 縮尺 1/

地番	633-3-24	地積測量図	3/5
土地の所在	東近江市今堀町半西落		

地番 ㊦ 633-11				
NO	X _n	Y _n	Y _{n+1} -Y _{n-1}	X _n ・(Y _{n+1} -Y _{n-1})
Q24	545.149	422.311	-10.247	-5586.141803
A29	540.279	418.107	14.778	7984.243062
B16	528.940	437.089	24.248	12825.737120
A32	537.756	442.355	-8.735	-4697.298660
Q25	546.112	428.354	-20.044	-10946.268928
合計				-419.729209
合計面積				209.8646045
地積				209.86 m ²

地番 ㊩ 633-12				
NO	X _n	Y _n	Y _{n+1} -Y _{n-1}	X _n ・(Y _{n+1} -Y _{n-1})
B13	500.509	492.080	-16.572	-8294.435148
B18	507.260	473.384	-20.162	-10227.376120
B14	508.135	471.918	-5.254	-2669.741290
Q5	498.430	468.130	12.866	6412.800380
Q6	492.409	484.784	21.826	10747.318834
A21	494.801	489.956	7.296	3610.068096
合計				-421.365248
合計面積				210.6826240
地積				210.68 m ²

地番 ㊪ 633-13				
NO	X _n	Y _n	Y _{n+1} -Y _{n-1}	X _n ・(Y _{n+1} -Y _{n-1})
B14	508.135	471.918	-13.170	-6692.137950
B15	518.265	454.960	-22.227	-11519.476155
A24	509.443	449.691	13.170	6709.364310
Q5	498.430	468.130	22.227	11078.603610
合計				-423.646185
合計面積				211.8230925
地積				211.82 m ²

地番 ㊫ 633-14				
NO	X _n	Y _n	Y _{n+1} -Y _{n-1}	X _n ・(Y _{n+1} -Y _{n-1})
A25	520.117	431.819	12.602	6554.514434
A24	509.443	449.691	23.141	11789.020463
B15	518.265	454.960	-12.602	-6531.175530
B16	528.940	437.089	-23.141	-12240.200540
合計				-427.841173
合計面積				213.9205865
地積				213.92 m ²

地番 ㊬ 633-15				
NO	X _n	Y _n	Y _{n+1} -Y _{n-1}	X _n ・(Y _{n+1} -Y _{n-1})
Q22	532.254	416.445	7.016	3734.294064
Q21	525.214	423.285	15.374	8074.640036
A25	520.117	431.819	13.804	7179.695068
B16	528.940	437.089	-13.712	-7252.825280
A29	540.279	418.107	-20.820	-11248.608780
Q23	538.150	416.269	-1.662	-894.405300
合計				-407.210192
合計面積				203.6050960
地積				203.60 m ²

地番 ㊭ 633-16				
NO	X _n	Y _n	Y _{n+1} -Y _{n-1}	X _n ・(Y _{n+1} -Y _{n-1})
Q3	486.786	482.707	-19.552	-9517.639872
Q4	492.984	465.525	-25.994	-12814.626096
A16	498.249	456.713	-14.810	-7379.067690
P4	488.209	450.715	2.478	1208.805484
H59	484.382	459.189	20.501	9930.315382
H68	478.956	471.216	23.028	11029.398768
P1	473.993	482.217	13.861	6570.016973
A20	481.680	485.077	0.490	236.023200
合計				-736.773851
合計面積				368.3869255
地積				368.38 m ²

地番 ㊮ 633-17				
NO	X _n	Y _n	Y _{n+1} -Y _{n-1}	X _n ・(Y _{n+1} -Y _{n-1})
A16	498.249	456.713	-6.354	-3165.874146
A15	505.636	444.361	-20.563	-10397.393088
P5	491.890	436.150	-5.972	-2937.567080
H42	490.380	438.389	4.193	2056.163340
H41	489.184	440.343	6.161	3013.862624
H56	490.996	444.550	10.372	5092.610512
P4	488.209	450.715	12.163	5938.086067
合計				-400.111751
合計面積				200.0558755
地積				200.05 m ²

地番 ㊯ 633-18				
NO	X _n	Y _n	Y _{n+1} -Y _{n-1}	X _n ・(Y _{n+1} -Y _{n-1})
P6	499.398	425.627	-3.491	-1743.398418
H45	496.316	429.807	10.523	5222.733268
P5	491.890	436.150	14.554	7158.967060
A15	505.636	444.361	-2.852	-1442.073872
A14	512.238	433.298	-18.734	-9596.266692
合計				-400.038654
合計面積				200.0193270
地積				200.01 m ²

(タケザワ製)

作製者 甲賀市水口町山3350番地101
 土地家屋調査士 石神 義隆
 (令和元年5月13日作製)

申請人 大谷 勝利
 縮尺 1/5

地番 633-3-24

地積測量図 4/5

土地の所在 東近江市今堀町字西落

地番 ㊶ 633-19				
NO	X _n	Y _n	Y _{n+1} -Y _{n-1}	X _n ・(Y _{n+1} -Y _{n-1})
A13	519.429	421.261	-18.998	-9868.112142
P7	507.786	414.300	-4.485	-2277.420210
H29	505.952	416.776	8.005	4050.145760
H32	501.849	422.305	8.851	4441.865499
P6	499.398	425.627	10.993	5489.882214
A14	512.238	433.298	-4.366	-2236.431108
合計				-400.069987
合計面積				200.0349935
地積				200.03 m ²

地番 ㊷ 633-23				
NO	X _n	Y _n	Y _{n+1} -Y _{n-1}	X _n ・(Y _{n+1} -Y _{n-1})
M199	554.567	416.439	-10.590	-5872.864530
M198	554.178	413.083	-15.223	-8436.251694
M197	553.403	401.216	-16.701	-9242.383503
B4	548.096	396.382	6.920	3792.824320
A9	537.930	408.136	27.294	14682.261420
Q15	555.893	423.676	15.537	8636.909541
A8	555.909	423.673	-7.237	-4023.113433
合計				-462.617879
合計面積				231.3089395
地積				231.30 m ²

地番 ㊸ 633-20				
NO	X _n	Y _n	Y _{n+1} -Y _{n-1}	X _n ・(Y _{n+1} -Y _{n-1})
A13	519.429	421.261	5.202	2702.069658
Q27	520.480	419.502	-8.808	-4584.387840
A11	527.742	412.453	-17.450	-9209.097900
P8	517.646	402.052	-1.904	-985.597984
H11	509.067	410.549	10.561	5376.256587
H12	509.037	412.613	3.751	1909.397787
P7	507.786	414.300	8.648	4391.333328
合計				-400.026364
合計面積				200.0131820
地積				200.01 m ²

地番 ㊹ 633-21				
NO	X _n	Y _n	Y _{n+1} -Y _{n-1}	X _n ・(Y _{n+1} -Y _{n-1})
Q26	534.894	405.510	-9.835	-5260.682490
B6	537.413	402.618	-13.147	-7065.368711
P9	527.432	392.363	-0.566	-298.526512
P8	517.646	402.052	20.090	10399.508140
A11	527.742	412.453	3.458	1824.931836
合計				-400.137737
合計面積				200.0688685
地積				200.06 m ²

地番 ㊺ 633-22				
NO	X _n	Y _n	Y _{n+1} -Y _{n-1}	X _n ・(Y _{n+1} -Y _{n-1})
Q26	534.894	405.510	5.518	2951.545092
A9	537.930	408.136	-9.128	-4910.225040
B4	548.096	396.382	-23.488	-12873.678848
P2	535.211	384.648	-4.759	-2547.069149
H8	528.180	391.623	7.715	4074.908700
P9	527.432	392.363	10.995	5799.114840
B6	537.413	402.618	13.147	7065.368711
合計				-440.035694
合計面積				220.0178470
地積				220.01 m ²

(タケザワ製)

作製者 甲賀市水口町山3350番地101
 土地家屋調査士 石神 義隆
 (令和元年5月13日作製)

申請人 大谷 勝利

縮尺 1/

地番	633-3-24
土地の所在	東近江市今堀町字西落

地積測量図 5/5

NO	X _n	Y _n	Y _{n+1} -Y _{n-1}	X _n ・(Y _{n+1} -Y _{n-1})
A36	506.216	494.203	7.290	3690.314640
A1	519.351	499.089	-0.261	-135.550611
Q12	516.944	493.942	-17.881	-9243.475664
Q11	521.552	481.208	-17.655	-9208.000560
A4	524.489	476.287	-20.977	-11002.205753
A5	534.076	460.231	-32.037	-17110.192812
A6	543.612	444.250	-31.689	-17226.520668
Q18	552.988	428.542	-20.574	-11377.175112
Q15	555.893	423.676	-20.406	-11343.552558
A9	537.930	408.136	-18.166	-9772.036380
Q26	534.894	405.510	4.317	2309.137398
A11	527.742	412.453	13.992	7384.166064
Q27	520.480	419.502	8.808	4584.387840
A13	519.429	421.261	13.796	7166.042484
A14	512.238	433.298	23.100	11832.697800
A15	505.636	444.361	23.415	11839.466940
A16	498.249	456.713	21.164	10544.941836
Q4	492.984	465.525	25.994	12814.626096
Q3	486.786	482.707	19.552	9517.639872
A20	481.680	485.077	7.249	3491.698320
A21	494.801	489.956	-0.293	-144.976893
Q6	492.409	484.784	-21.826	-10747.318834
Q5	498.430	468.130	-35.093	-17491.403990
A24	509.443	449.691	-36.311	-18498.384773
A25	520.117	431.819	-26.406	-13734.209502
Q21	525.214	423.285	-15.374	-8074.640036
Q22	532.254	416.445	-7.016	-3734.294064
Q23	538.150	416.269	1.662	894.405300
A29	540.279	418.107	6.042	3264.365718
Q24	545.149	422.311	10.247	5586.141803
Q25	546.112	428.354	20.044	10946.268928
A32	537.756	442.355	31.877	17142.048012
A33	527.088	460.231	34.832	18359.529216
A34	516.956	477.187	18.397	9510.439532
Q10	516.108	478.628	14.612	7541.370096
Q9	511.339	491.799	15.575	7964.104925
合計				-2460.145190
合計面積				1230.0725950
地積				1230.07 m ²

地番	面積
① 633-3	216.1240660 m ²
② 633-4	200.3629780 m ²
③ 633-5	200.7481975 m ²
④ 633-6	170.1770610 m ²
⑤ 633-7	14.2554325 m ²
⑥ 633-8	200.7304455 m ²
⑦ 633-9	202.9850240 m ²
⑧ 633-10	213.8581310 m ²
⑨ 633-11	209.8646045 m ²
⑩ 633-12	210.6826240 m ²
⑪ 633-13	211.8230925 m ²
⑫ 633-14	213.9205865 m ²
⑬ 633-15	203.6050960 m ²
⑭ 633-16	368.3869255 m ²
⑮ 633-17	200.0558755 m ²
⑯ 633-18	200.0193270 m ²
⑰ 633-19	200.0349935 m ²
⑱ 633-20	200.0131820 m ²
⑲ 633-21	200.0688685 m ²
㉑ 633-22	220.0178470 m ²
㉒ 633-23	231.3089395 m ²
㉓ 633-24	1230.0725950 m ²

(タケサワ製)

作製者 甲賀市水口町山3350番地101
 土地家屋調査士 石神 義隆
 (令和元年5月13日作製)

申請人 大谷 勝利

縮尺 1/5