

地番	1480番12、1480番38 ~1480番52	地積測量図	1/3
土地の所在	彦根市南川瀬町字尻廣		

座標求積表


地番	(イ)1480-12			
測点	X	Y	$X_{n+1}-X_{n-1}$	$Y_n (X_{n+1}-X_{n-1})$
176	-86272.407	20259.586	6.400	129661.350400
703	-86277.636	20268.922	-18.709	-379211.261698
702	-86291.116	20261.139	-8.130	-164723.060070
701	-86285.766	20251.873	7.080	143383.260840
174	-86284.036	20252.872	13.359	270558.117048
			倍面積	331.593480
			面積	165.7967400
			地積	165.79

地番	(ロ)1480-38			
測点	X	Y	$X_{n+1}-X_{n-1}$	$Y_n (X_{n+1}-X_{n-1})$
703	-86277.636	20268.922	8.297	168171.245834
705	-86282.819	20278.175	-18.783	-380884.961025
704	-86296.419	20270.324	-8.297	-168182.878228
702	-86291.116	20261.139	18.783	380564.973837
			倍面積	331.619582
			面積	165.8097910
			地積	165.80

地番	(ハ)1480-39			
測点	X	Y	$X_{n+1}-X_{n-1}$	$Y_n (X_{n+1}-X_{n-1})$
705	-86282.819	20278.175	8.462	171593.916850
707	-86287.957	20287.348	-18.857	-382558.521236
706	-86301.676	20279.428	-8.462	-171604.519736
704	-86296.419	20270.324	18.857	382237.499668
			倍面積	331.624454
			面積	165.8122270
			地積	165.81

地番	(ニ)1480-40			
測点	X	Y	$X_{n+1}-X_{n-1}$	$Y_n (X_{n+1}-X_{n-1})$
707	-86287.957	20287.348	12.549	254585.930052
51	-86289.127	20289.437	-4.420	-89679.311540
709	-86292.377	20296.638	-17.676	-358763.373288
708	-86306.803	20288.309	-9.299	-188660.985391
706	-86301.676	20279.428	18.846	382186.100088
			倍面積	331.640079
			面積	165.8200395
			地積	165.82

地番	(ホ)1480-41			
測点	X	Y	$X_{n+1}-X_{n-1}$	$Y_n (X_{n+1}-X_{n-1})$
709	-86292.377	20296.638	10.116	205320.790008
606	-86296.687	20306.188	-19.639	-398793.226132
609	-86312.016	20297.338	-10.116	-205327.871208
708	-86306.803	20288.309	19.639	398442.100451
			倍面積	358.206881
			面積	179.1034405
			地積	179.10

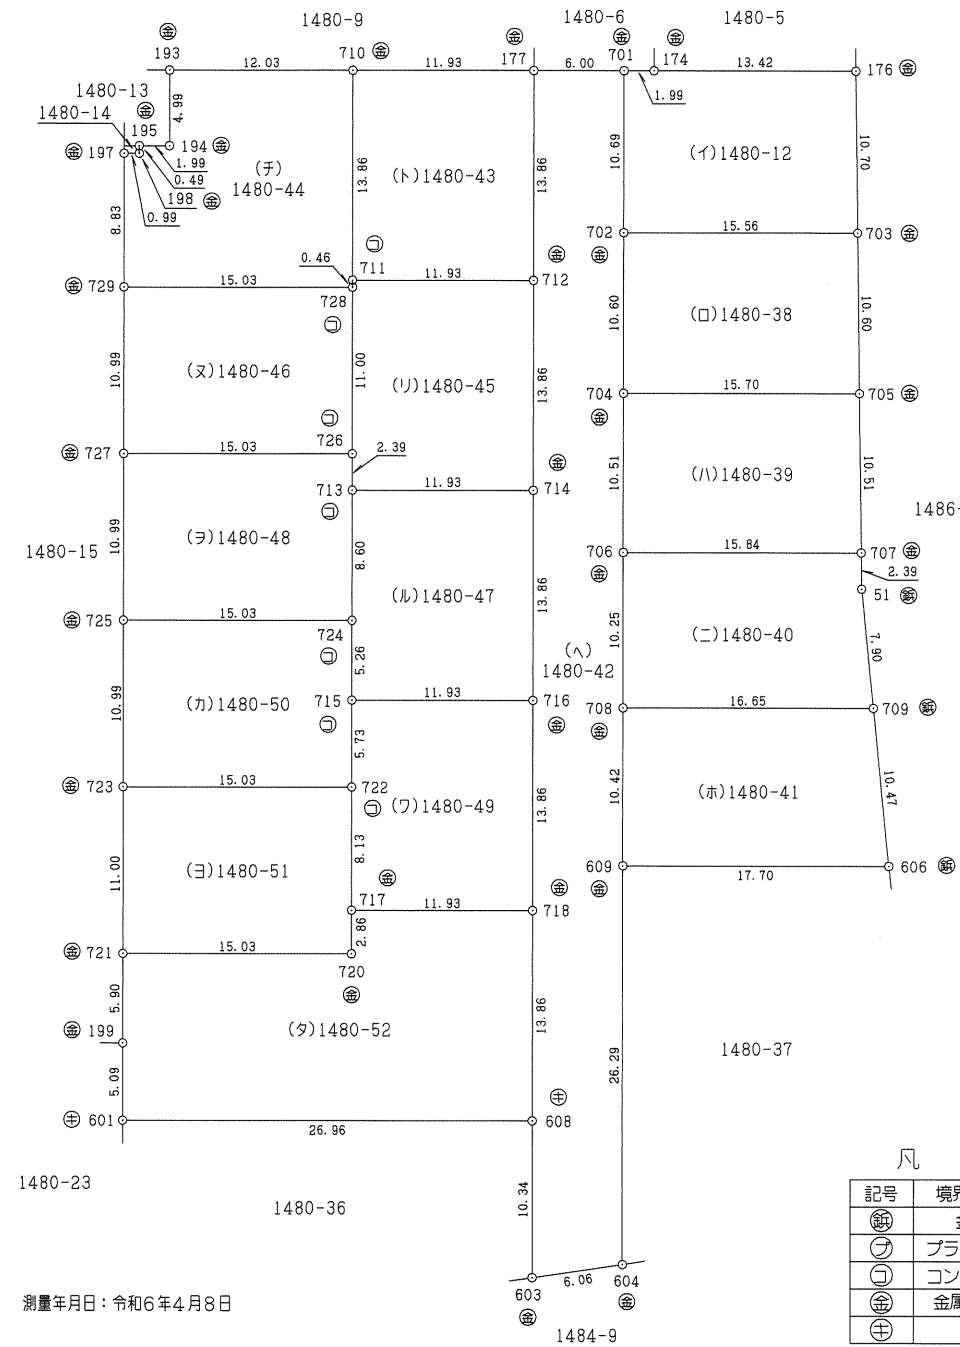

測量年月日：令和6年4月8日

作製者 滋賀県彦根市西今町740番地6
土地家屋調査士 杉山 満 (令和6年4月17日作製)

申請人 ライパーセル株式会社
代表取締役 中村光志

縮尺 1/500

地番	1480番12、1480番38 ~1480番52	地積測量図	(2/3)
土地の所在	彦根市南川瀬町字尻廣		

地番測点	(ハ)1480-42			
	X	Y	X _{n+1} -X _{n-1}	Y _n (X _{n+1} -X _{n-1})
701	-86285.766	20251.873	-0.152	-3078.284696
702	-86291.116	20261.139	-10.653	-215841.913767
704	-86296.419	20270.324	-10.560	-214054.621440
706	-86301.676	20279.428	-10.384	-210581.580352
708	-86306.803	20288.309	-10.340	-209781.115060
609	-86312.016	20297.338	-18.361	-372679.423018
604	-86325.164	20320.110	-18.786	-381733.586460
603	-86330.802	20317.873	-0.468	-9508.764564
608	-86325.632	20308.918	12.104	245819.143472
718	-86318.698	20296.909	13.867	281457.237103
716	-86311.765	20284.900	13.867	281290.708300
714	-86304.831	20272.891	13.867	281124.179497
712	-86297.898	20260.881	13.867	280957.636827
177	-86290.964	20248.872	12.132	245659.315104
			倍面積	951.069054
			面積	475.5345270
			地積	475.53

地番測点	(ト)1480-43			
	X	Y	X _{n+1} -X _{n-1}	Y _n (X _{n+1} -X _{n-1})
177	-86290.964	20248.872	3.399	68825.915928
712	-86297.898	20260.881	-17.266	-349824.371346
711	-86308.230	20254.916	-3.399	-68846.459484
710	-86301.297	20242.907	17.266	349514.032262
			倍面積	330.882640
			面積	165.4413200
			地積	165.44

地番測点	(ヲ)1480-44			
	X	Y	X _{n+1} -X _{n-1}	Y _n (X _{n+1} -X _{n-1})
710	-86301.297	20242.907	3.490	70647.745430
711	-86308.230	20254.916	-7.167	-145166.982972
728	-86308.464	20255.320	-13.255	-268484.266600
729	-86321.485	20247.803	-8.604	-174212.097012
197	-86317.068	20240.152	5.283	106928.723016
198	-86316.202	20240.652	1.116	22588.567632
195	-86315.952	20240.219	1.982	40116.114058
194	-86314.220	20241.219	4.232	85660.838808
193	-86311.720	20236.889	12.923	261521.316547
			倍面積	400.041093
			面積	200.0205465
			地積	200.02

地番測点	(リ)1480-45			
	X	Y	X _{n+1} -X _{n-1}	Y _n (X _{n+1} -X _{n-1})
712	-86297.898	20260.881	3.399	68866.734519
714	-86304.831	20272.891	-17.266	-350031.736006
713	-86315.164	20266.925	-9.133	-185097.826025
726	-86313.964	20264.847	6.700	135774.474900
728	-86308.464	20255.320	5.734	116144.004880
711	-86308.230	20254.916	10.566	214013.442456
			倍面積	330.905276
			面積	165.4526380
			地積	165.45

地番測点	(ヌ)1480-46			
	X	Y	X _{n+1} -X _{n-1}	Y _n (X _{n+1} -X _{n-1})
728	-86308.464	20255.320	7.521	152340.261720
726	-86313.964	20264.847	-18.521	-375325.231287
727	-86326.985	20257.329	-7.521	-152355.371409
729	-86321.485	20247.803	18.521	375009.559363
			倍面積	330.781613
			面積	165.3908065
			地積	165.39

地番測点	(ル)1480-47			
	X	Y	X _{n+1} -X _{n-1}	Y _n (X _{n+1} -X _{n-1})
714	-86304.831	20272.891	3.399	68907.556509
716	-86311.765	20284.900	-17.266	-350239.083400
715	-86322.097	20278.934	-7.699	-156127.512866
724	-86319.464	20274.373	6.933	140562.228009
713	-86315.164	20266.925	14.633	296565.913525
			倍面積	330.898223
			面積	165.4491115
			地積	165.44

地番測点	(ヲ)1480-48			
	X	Y	X _{n+1} -X _{n-1}	Y _n (X _{n+1} -X _{n-1})
726	-86313.964	20264.847	11.821	239550.756387
713	-86315.164	20266.925	-5.500	-111468.087500
724	-86319.464	20274.373	-17.321	-351172.414733
725	-86332.485	20266.855	-7.521	-152427.016455
727	-86326.985	20257.329	18.521	375185.990409
			倍面積	330.771892
			面積	165.3859460
			地積	165.38

地番測点	(ワ)1480-49			
	X	Y	X _{n+1} -X _{n-1}	Y _n (X _{n+1} -X _{n-1})
716	-86311.765	20284.900	3.399	68948.375100
718	-86318.698	20296.909	-17.266	-350446.430794
717	-86329.031	20290.943	-6.266	-127143.048838
722	-86324.964	20283.899	6.934	140648.555666
715	-86322.097	20278.934	13.199	267661.649866
			倍面積	330.899000
			面積	165.4495000
			地積	165.44

地番測点	(カ)1480-50			
	X	Y	X _{n+1} -X _{n-1}	Y _n (X _{n+1} -X _{n-1})
724	-86319.464	20274.373	10.388	210610.186724
715	-86322.097	20278.934	-5.500	-111534.137000
722	-86324.964	20283.899	-15.888	-322270.587312
723	-86337.985	20276.381	-7.521	-152498.661501
725	-86332.485	20266.855	18.521	375362.421455
			倍面積	330.777634
			面積	165.3888170
			地積	165.38

作製者	滋賀県彦根市西今町740番地 土地家屋調査士 杉山 満 (令和6年4月17日作製)	申請人	ライパーセル株式会社 代表取締役 中村光志	縮尺	1/
-----	--	-----	--------------------------	----	----

地番 1480番12、1480番38
~1480番52



地積測量図 (3/3)

土地の所在 彦根市南川瀬町字尻廣

地番	(ヨ)1480-51			
測点	X	Y	$X_{n+1}-X_{n-1}$	$Y_n (X_{n+1}-X_{n-1})$
722	-86324.964	20283.899	8.954	181622.031646
717	-86329.031	20290.943	-5.500	-111600.186500
720	-86330.464	20293.425	-14.454	-293321.164950
721	-86343.485	20285.908	-7.521	-152570.314068
723	-86337.985	20276.381	18.521	375538.852501
			倍面積	330.781371
			面積	165.3906855
			地積	165.39

地番	(タ)1480-52			
測点	X	Y	$X_{n+1}-X_{n-1}$	$Y_n (X_{n+1}-X_{n-1})$
718	-86318.698	20296.909	3.399	68989.193691
608	-86325.632	20308.918	-30.287	-615096.199466
601	-86348.985	20295.435	-20.804	-422226.229740
199	-86346.436	20291.018	5.500	111600.599000
721	-86343.485	20285.908	15.972	324006.522576
720	-86330.464	20293.425	14.454	293321.164950
717	-86329.031	20290.943	11.766	238743.235338
			倍面積	661.713651
			面積	330.8568255
			地積	330.85

合計 3172.1029615

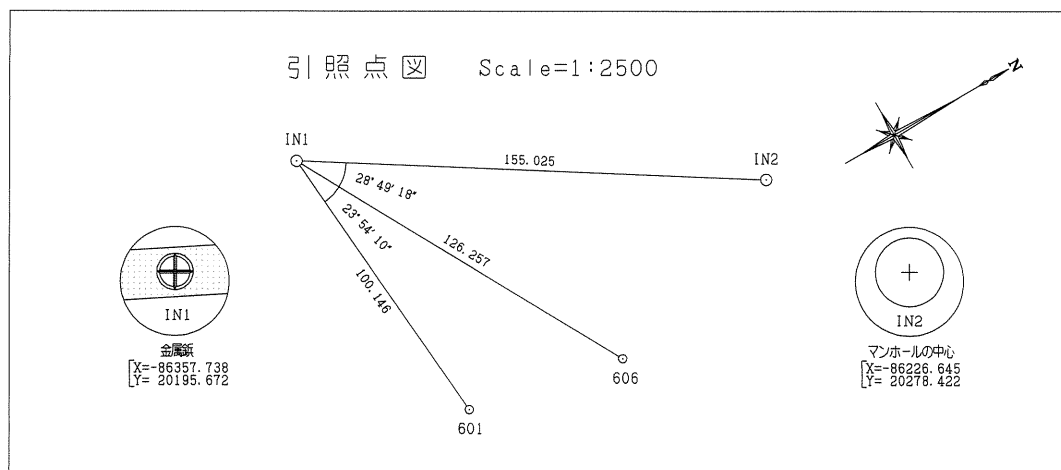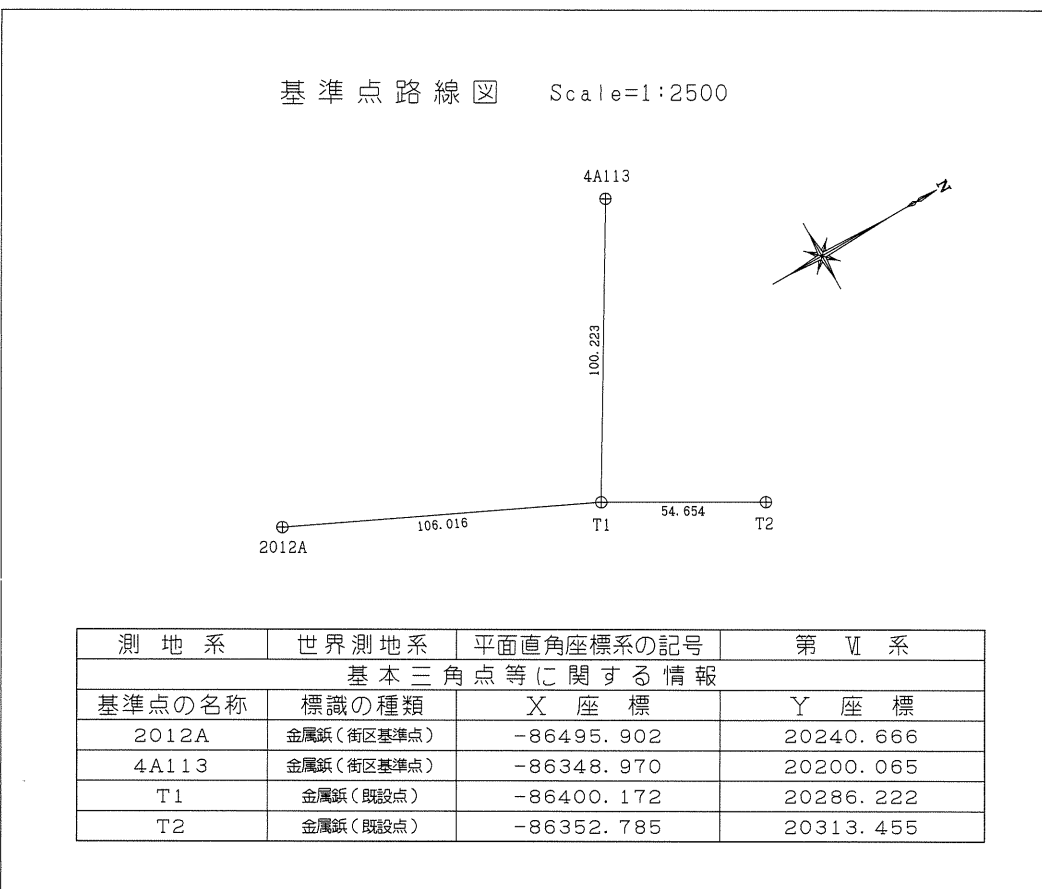

作製者 滋賀県彦根市西今町740番地6
土地家屋調査士 杉山 満 (令和6年4月17日作製)

申請人 ライパーセル株式会社
代表取締役 中村光志 縮尺 1/